




Lake Switchyard Site
Source: The Nevada Hydro Company

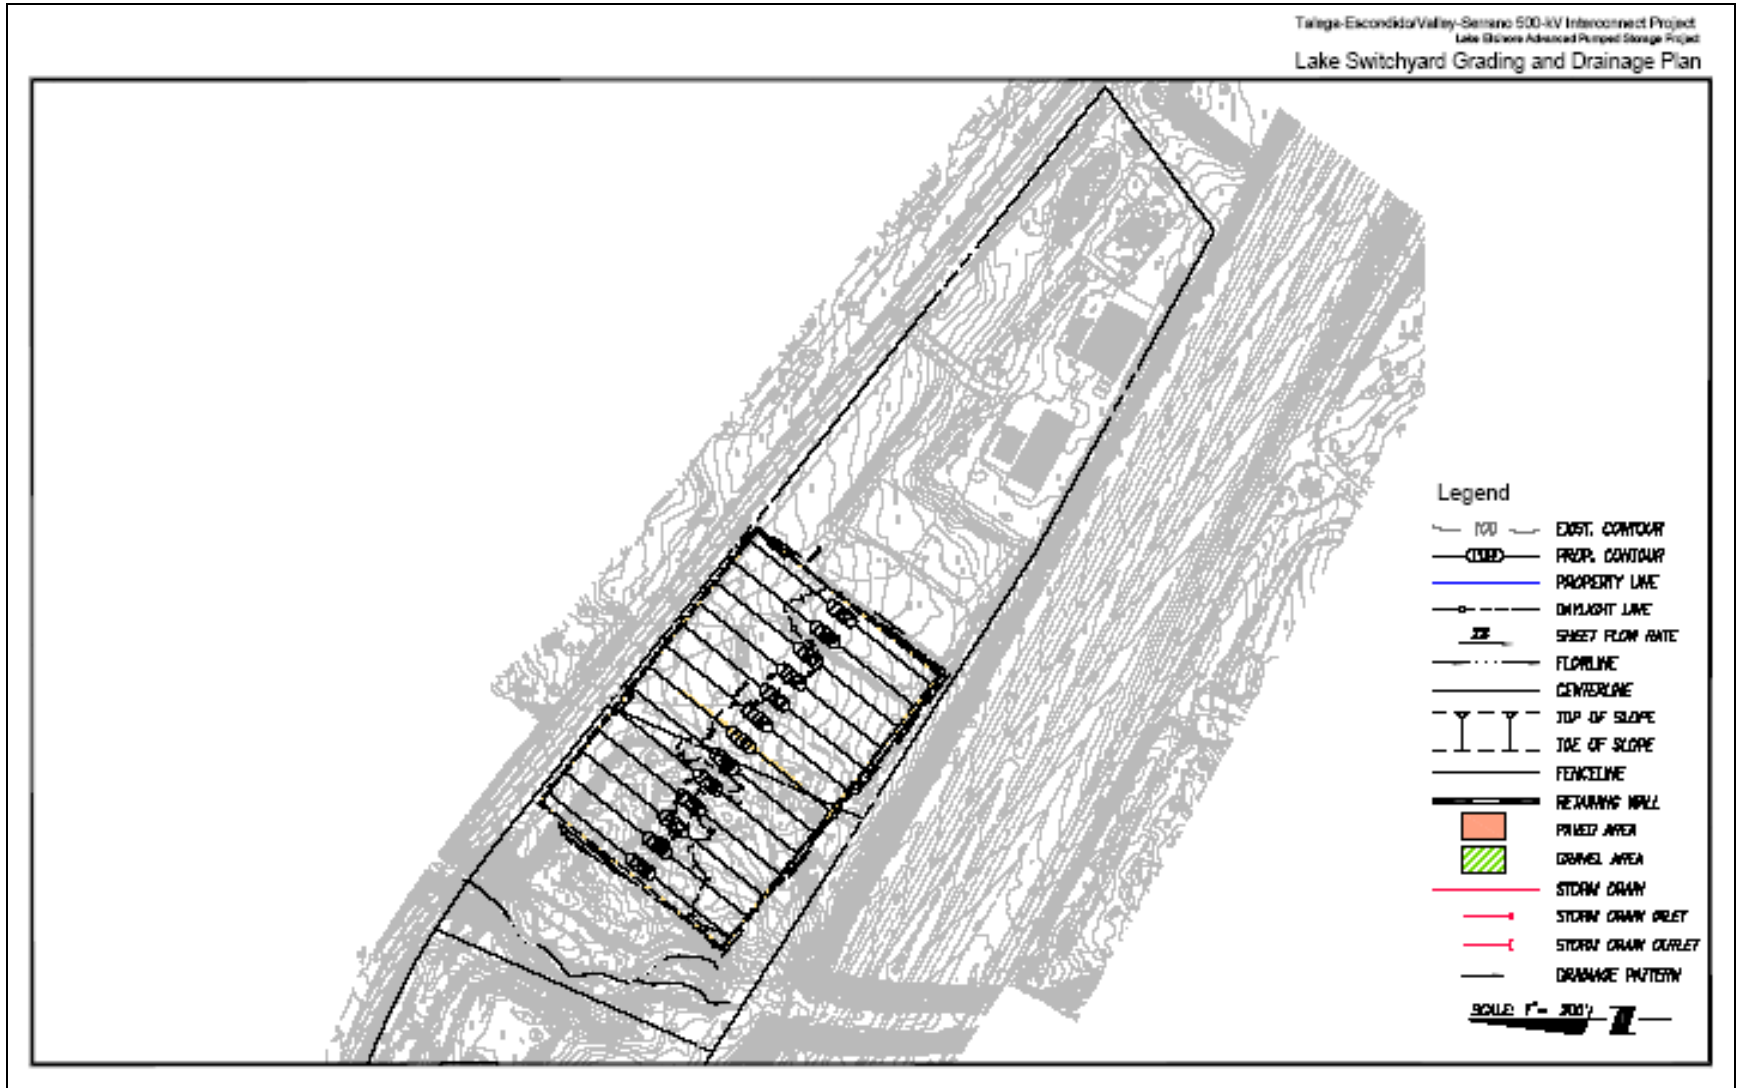

Lake Switchyard Conceptual Grading Plan
 Source: The Nevada Hydro Company

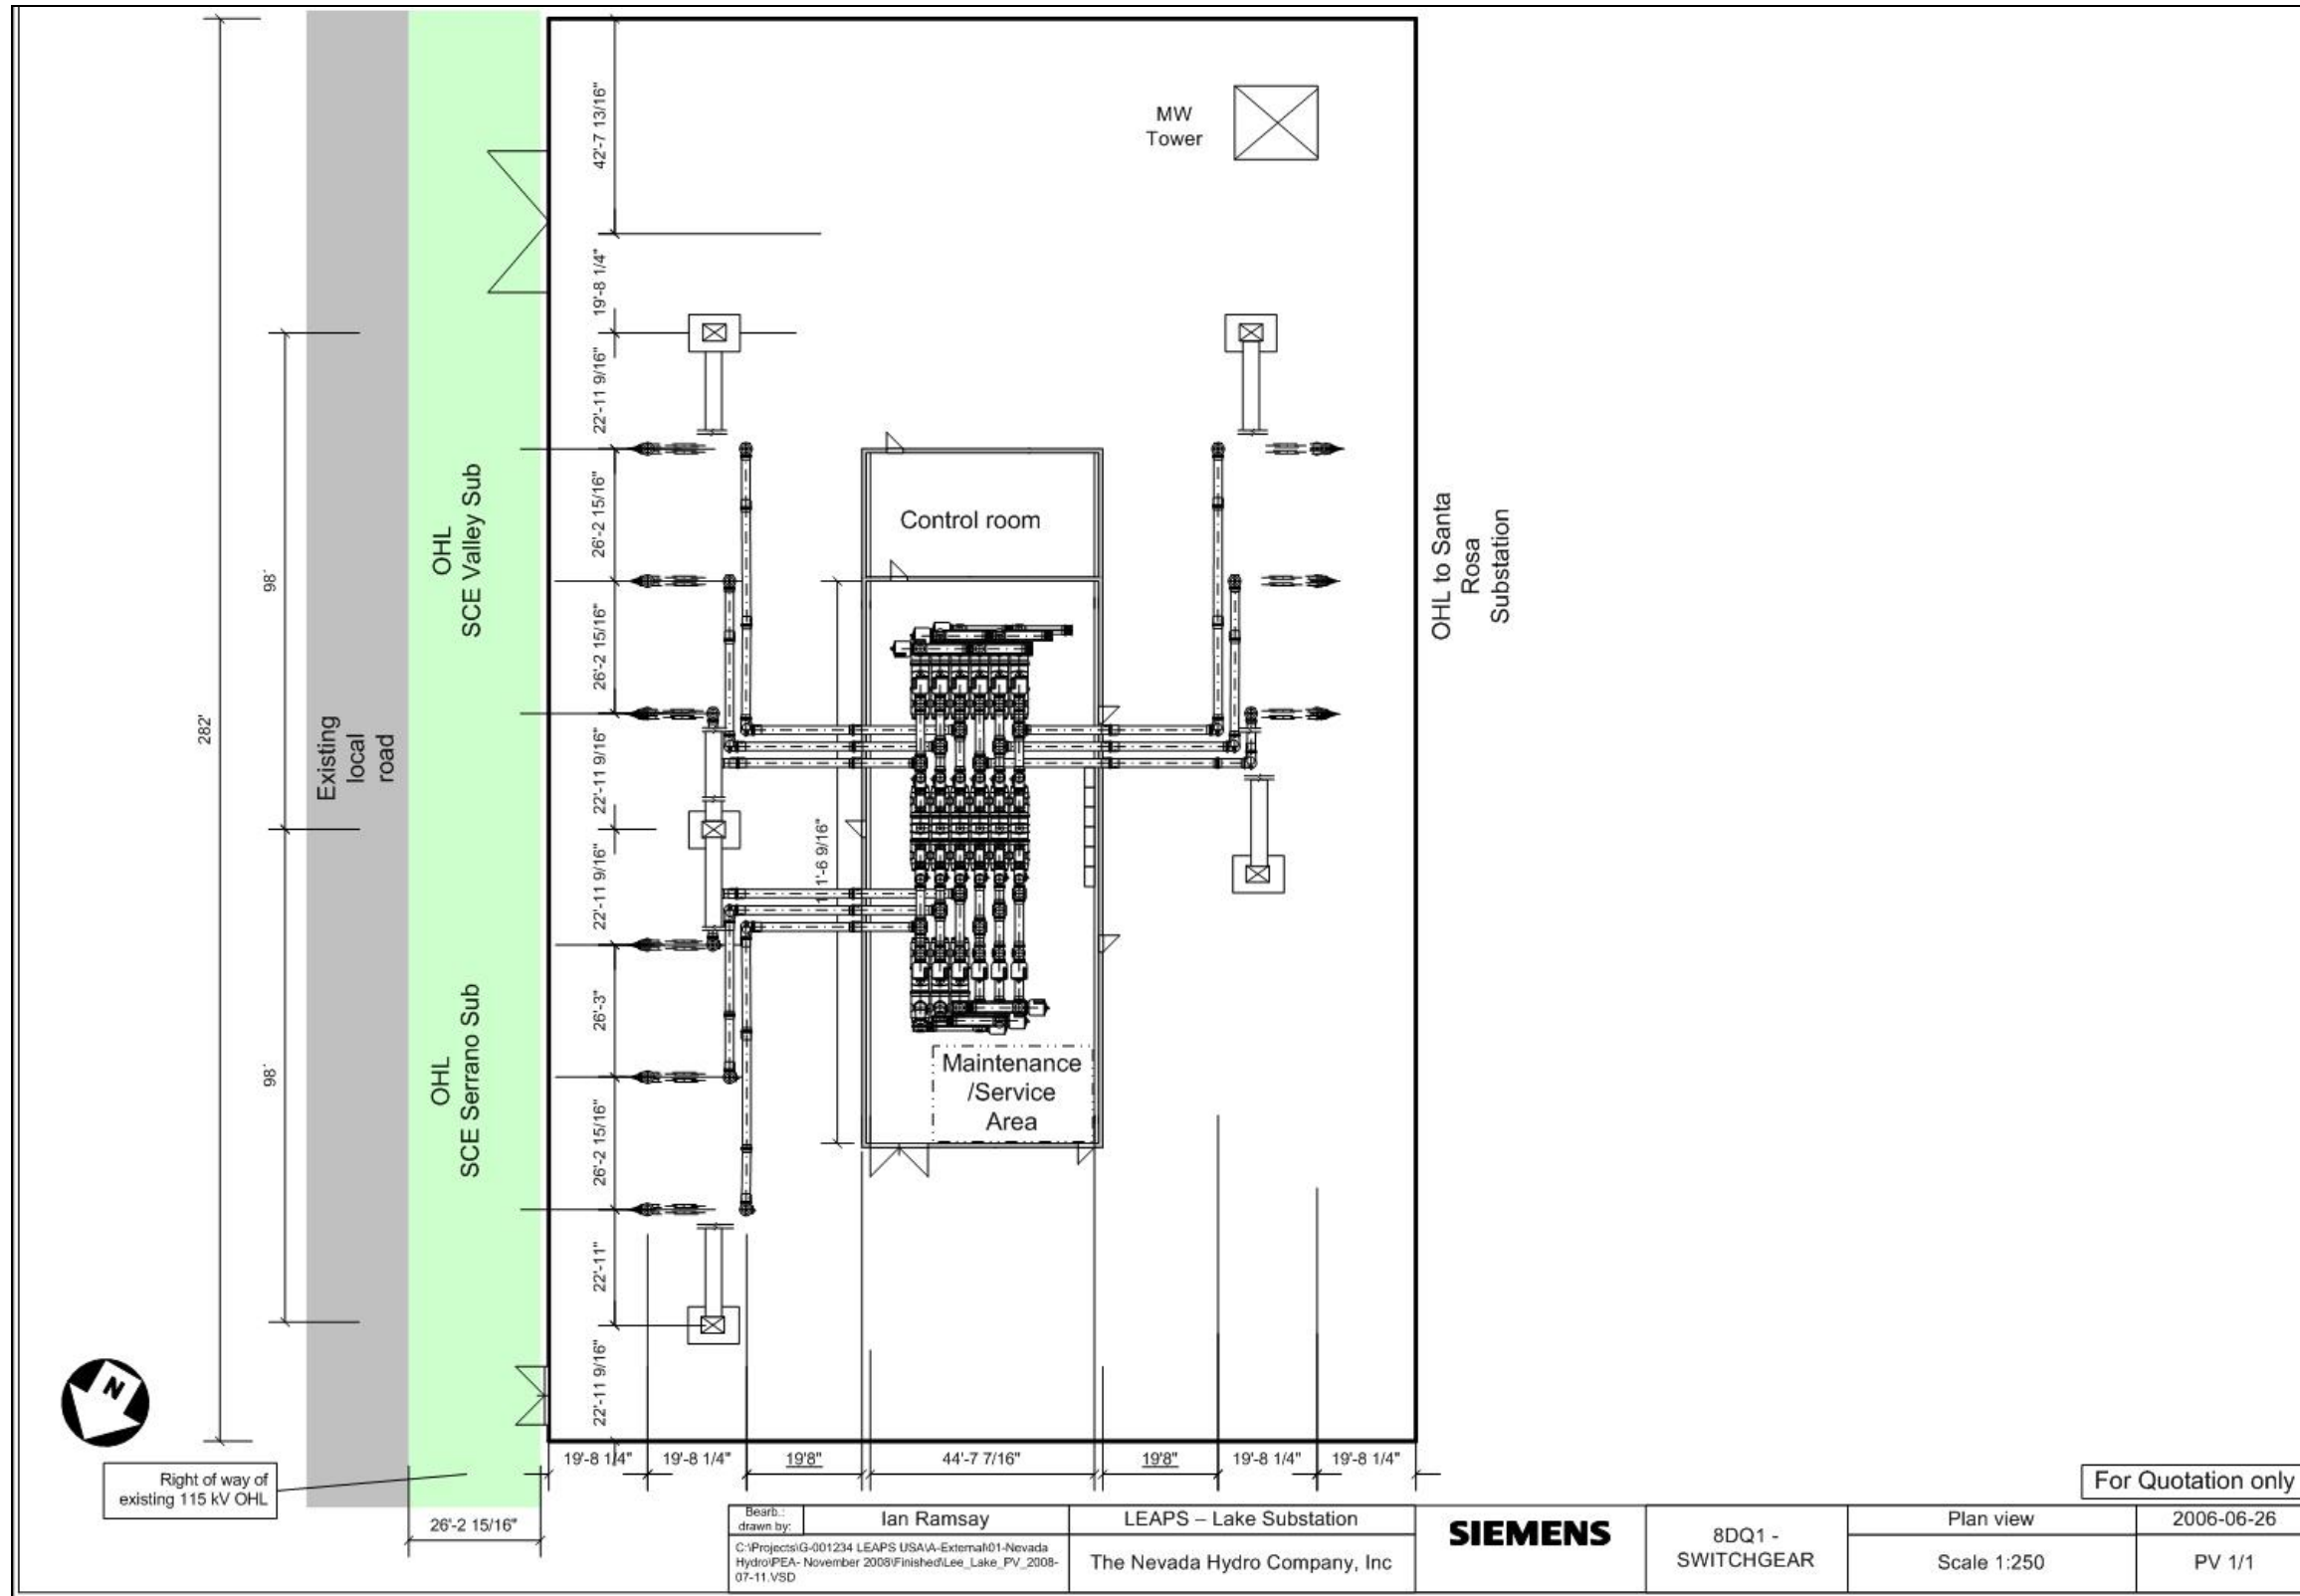


Lake 500kV Switchyard – Conceptual Plan Layout
 Source: Siemens Power Transmission & Distribution

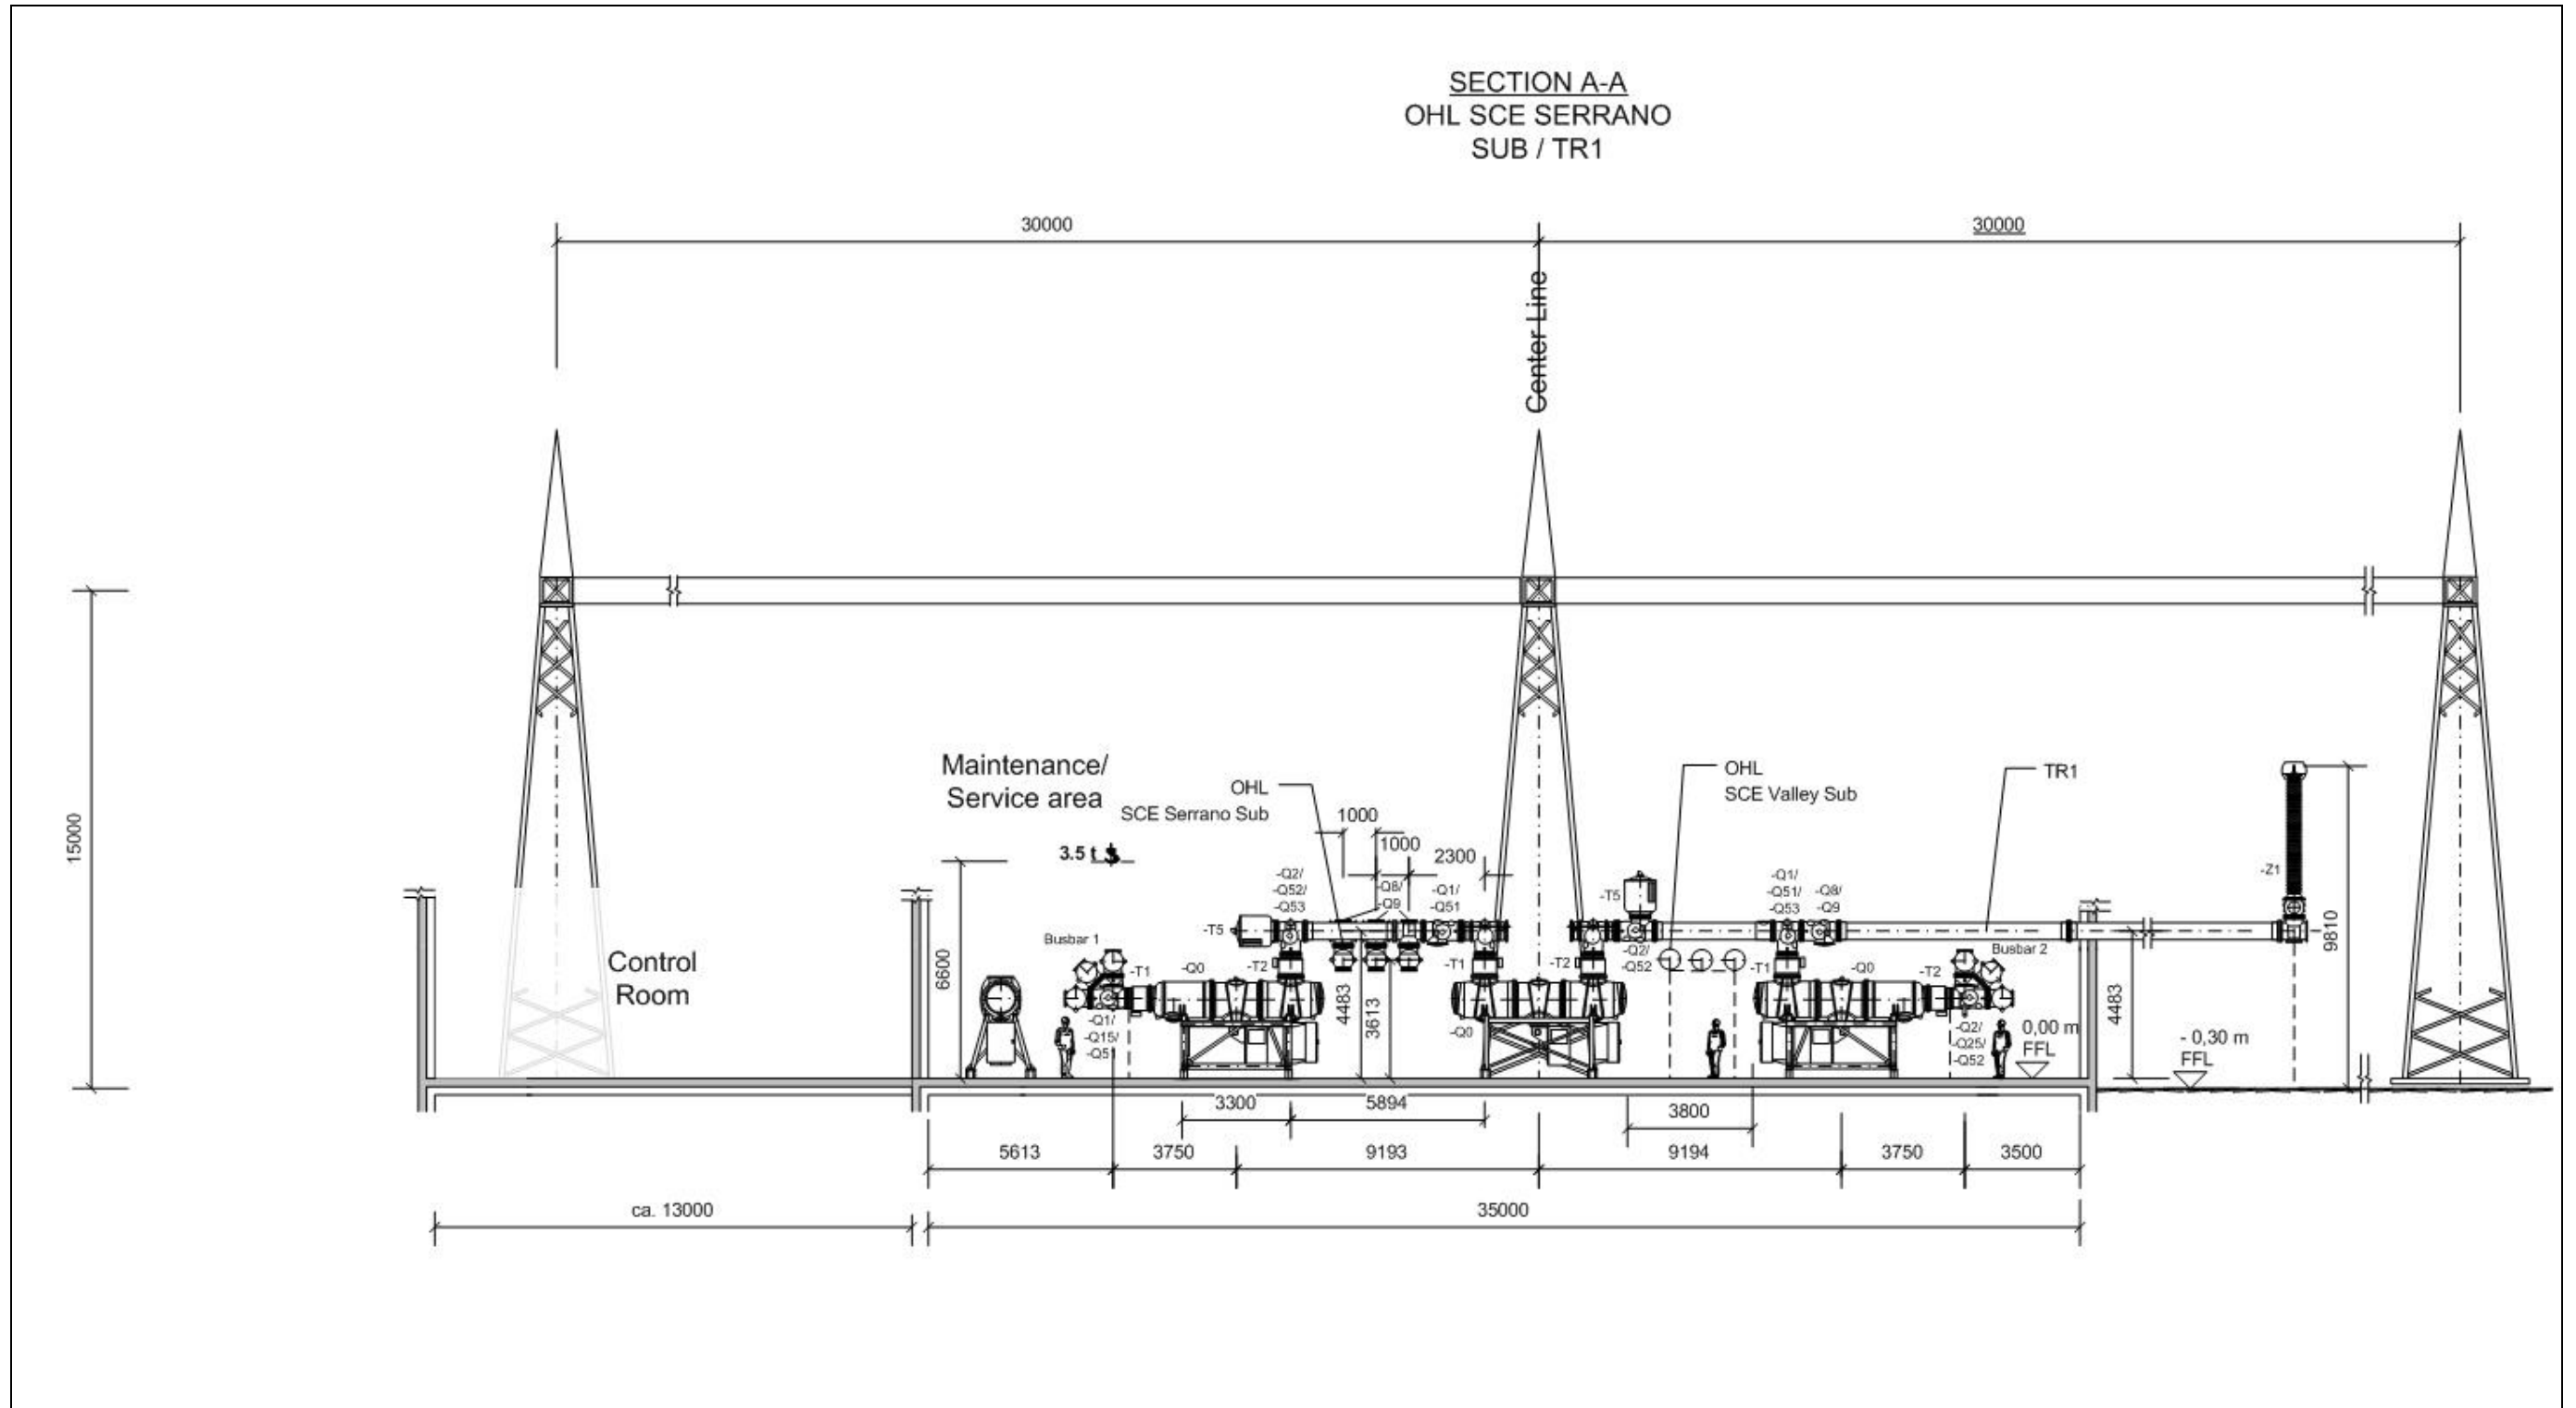


Lake 500 kV Switchyard – Conceptual Elevation Drawings (1 of 3)

Source: Siemens Power Transmission & Distribution

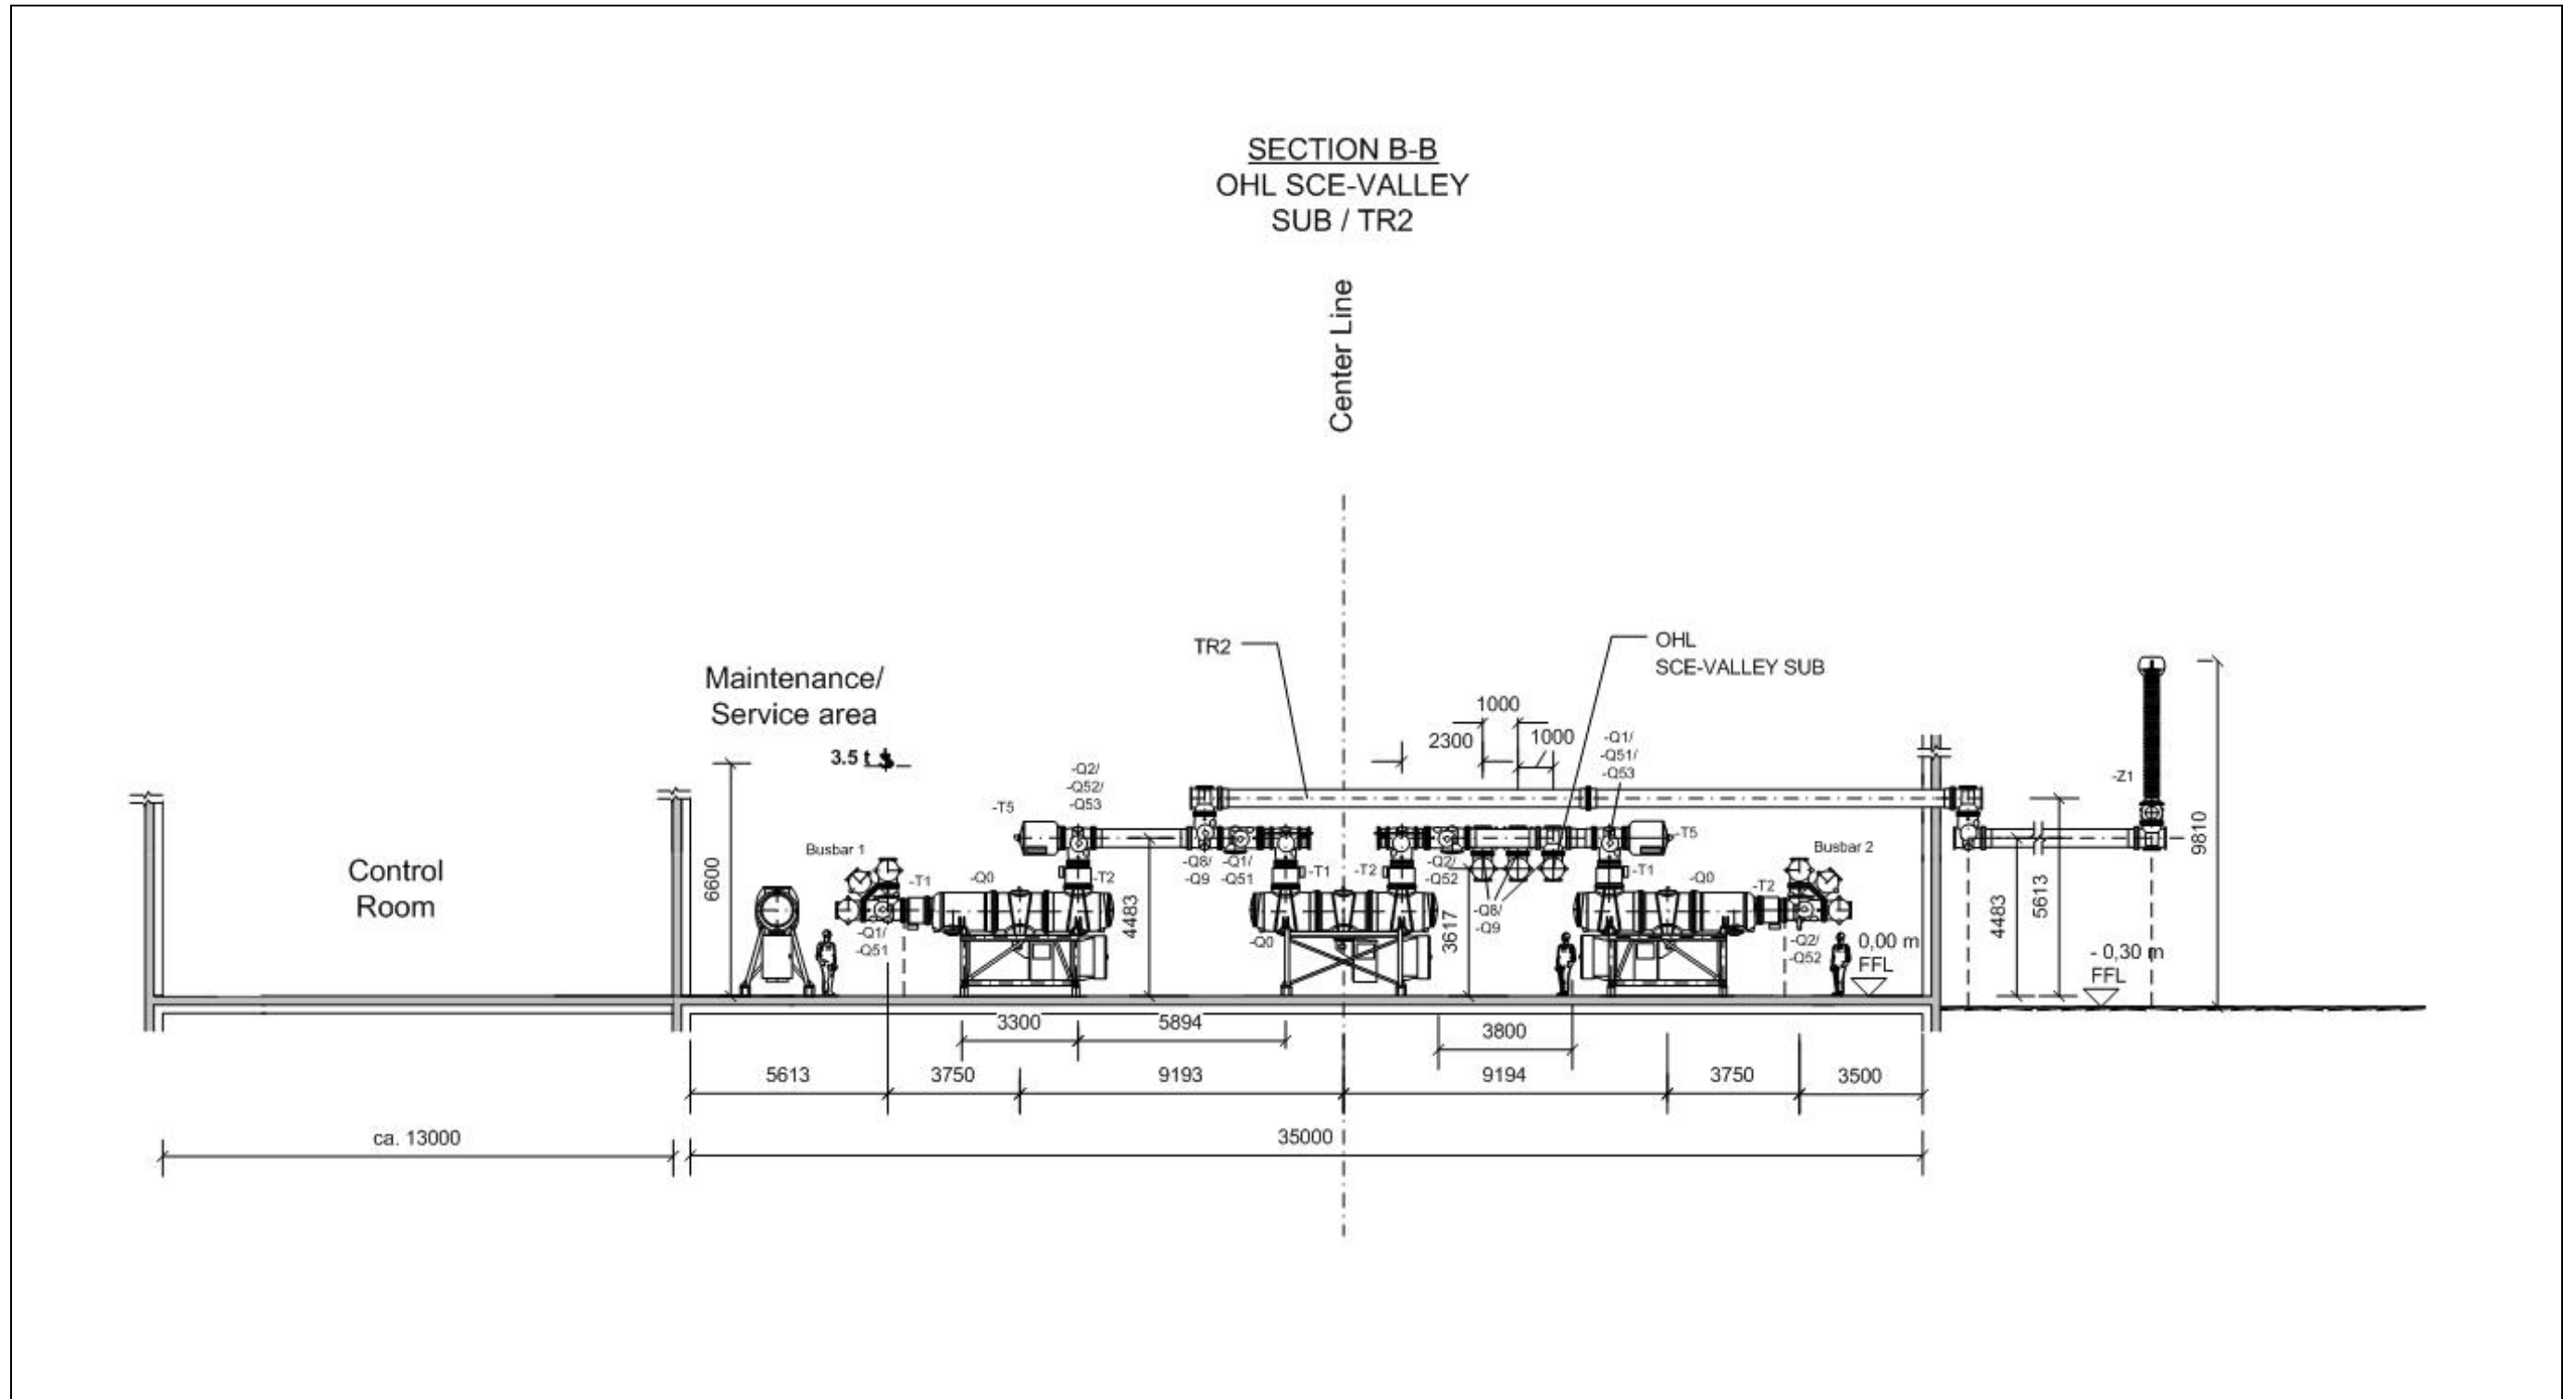

Lake 500 kV Switchyard – Conceptual Elevation Drawings (2 of 3)
 Source: Siemens Power Transmission & Distribution

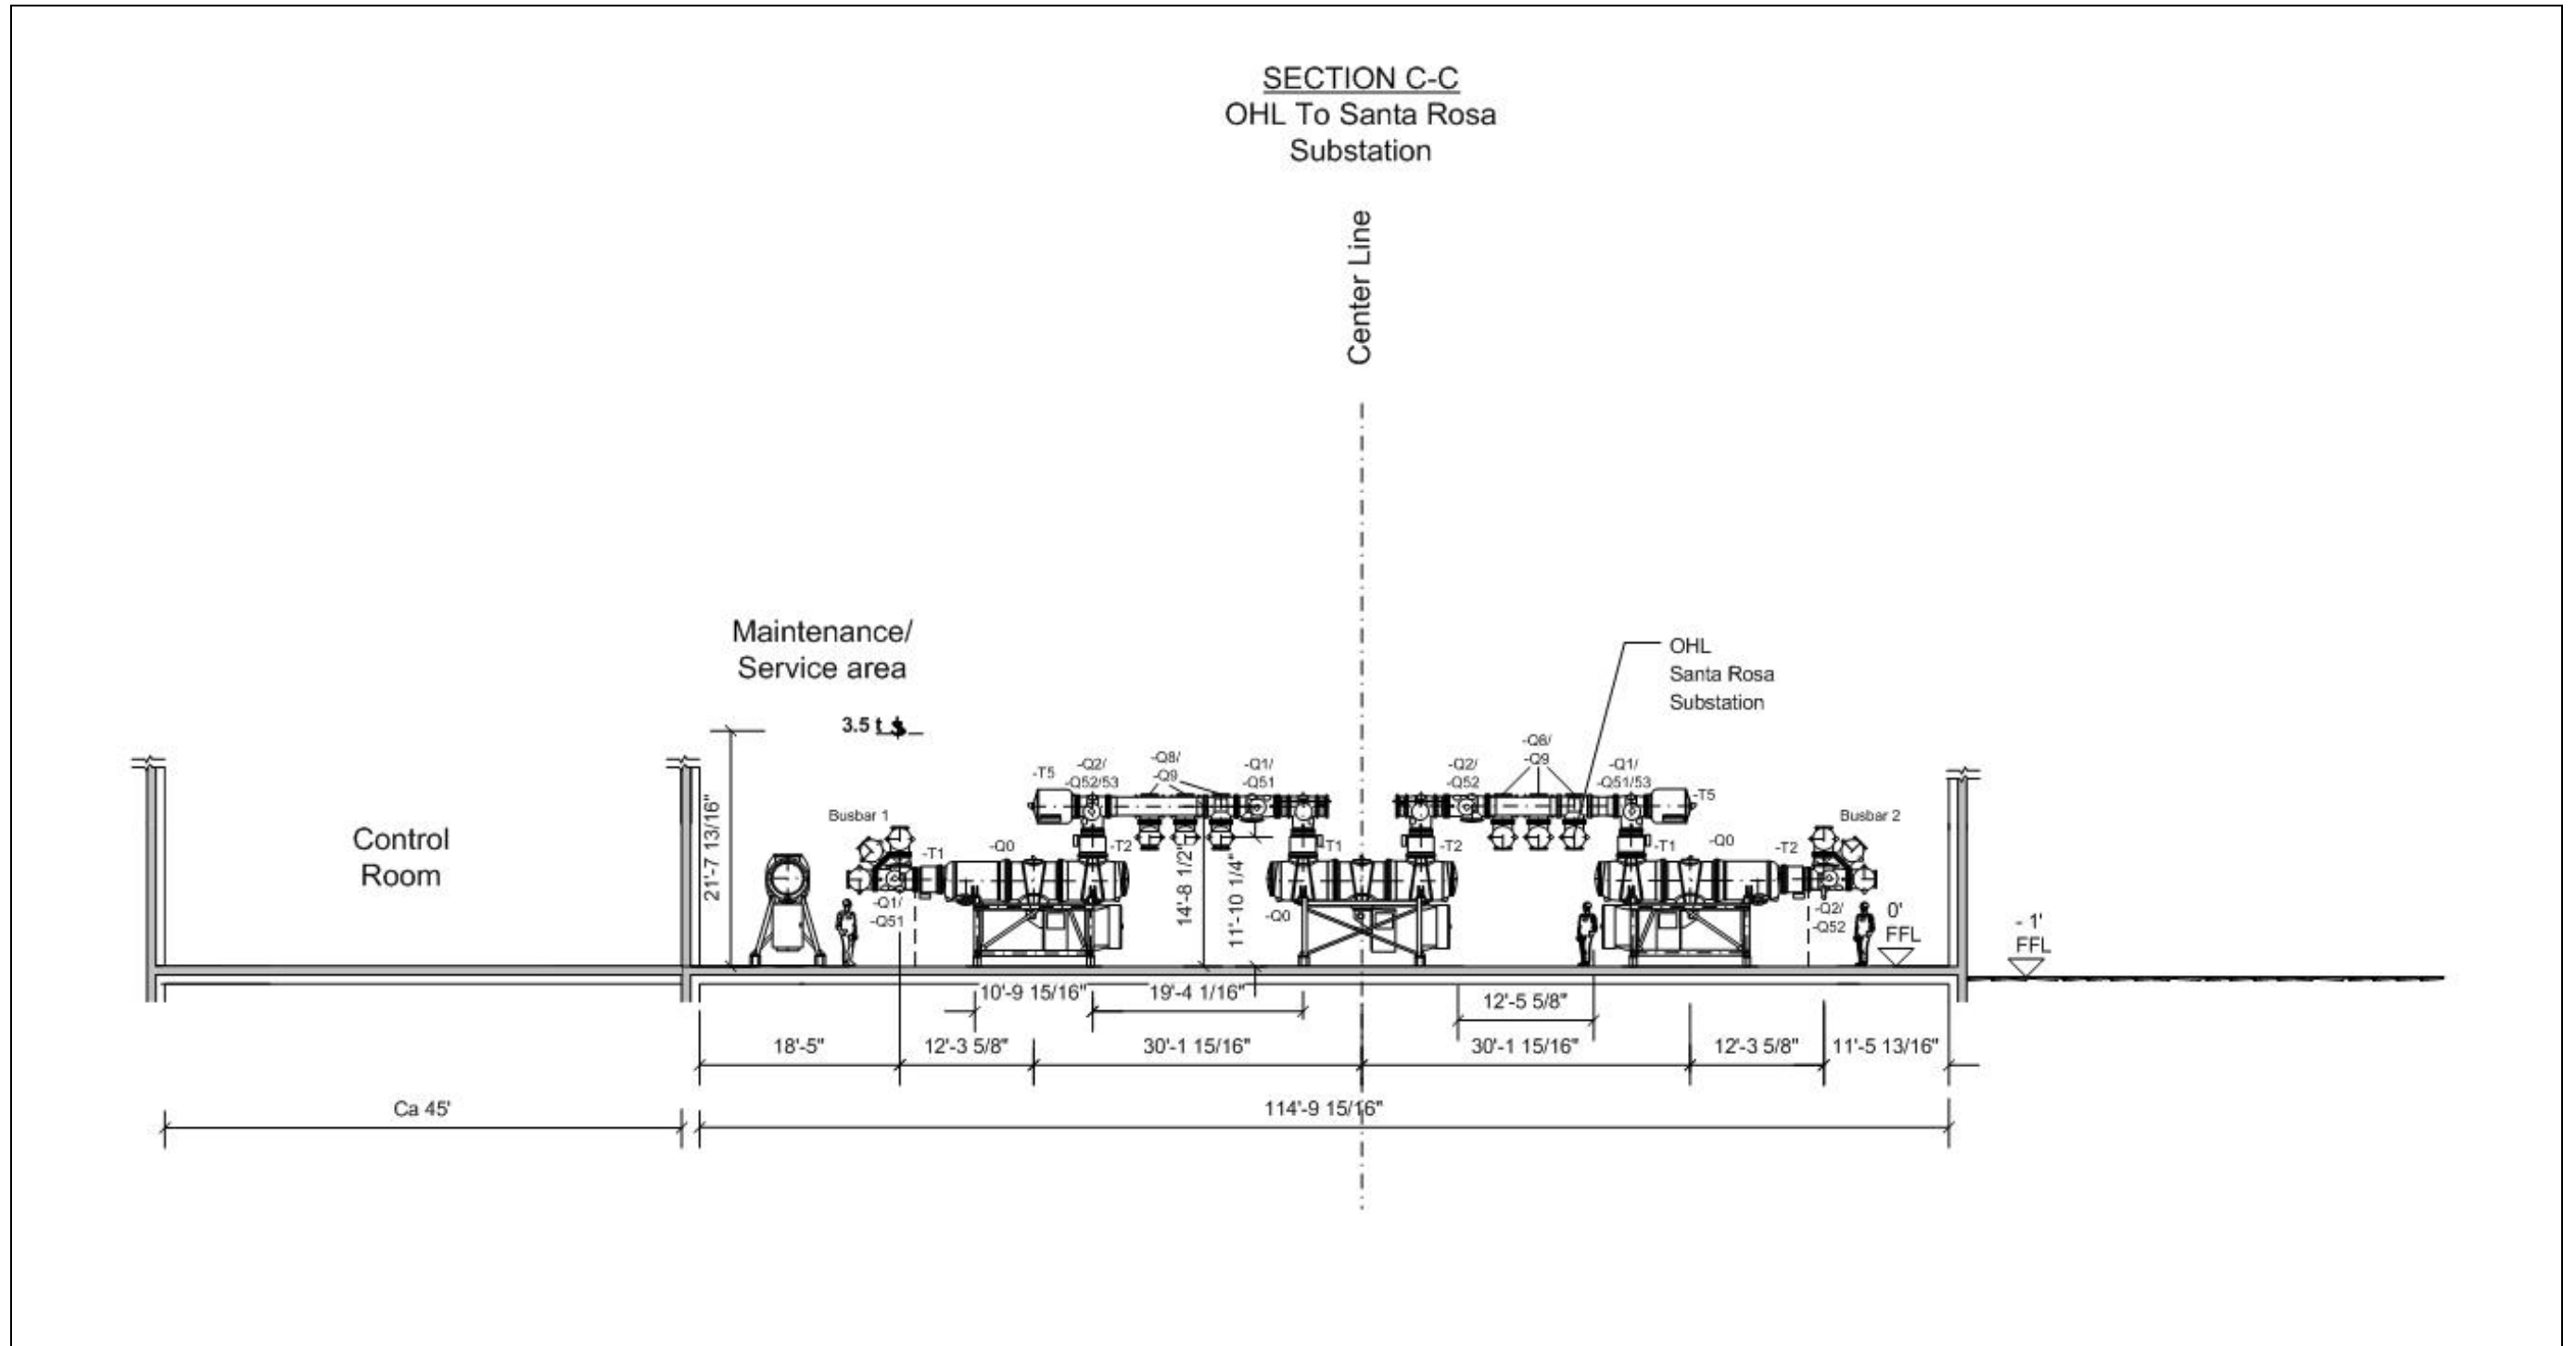

Lake 500 kV Switchyard – Conceptual Elevation Drawings (3 of 3)

Source: Siemens Power Transmission & Distribution